


16-JUL-2007 DGN File: L:\Standard Drawings\Imperial\2005\Approved\X-Supplemental Issues\Supp3\Approved\TC07.dgn

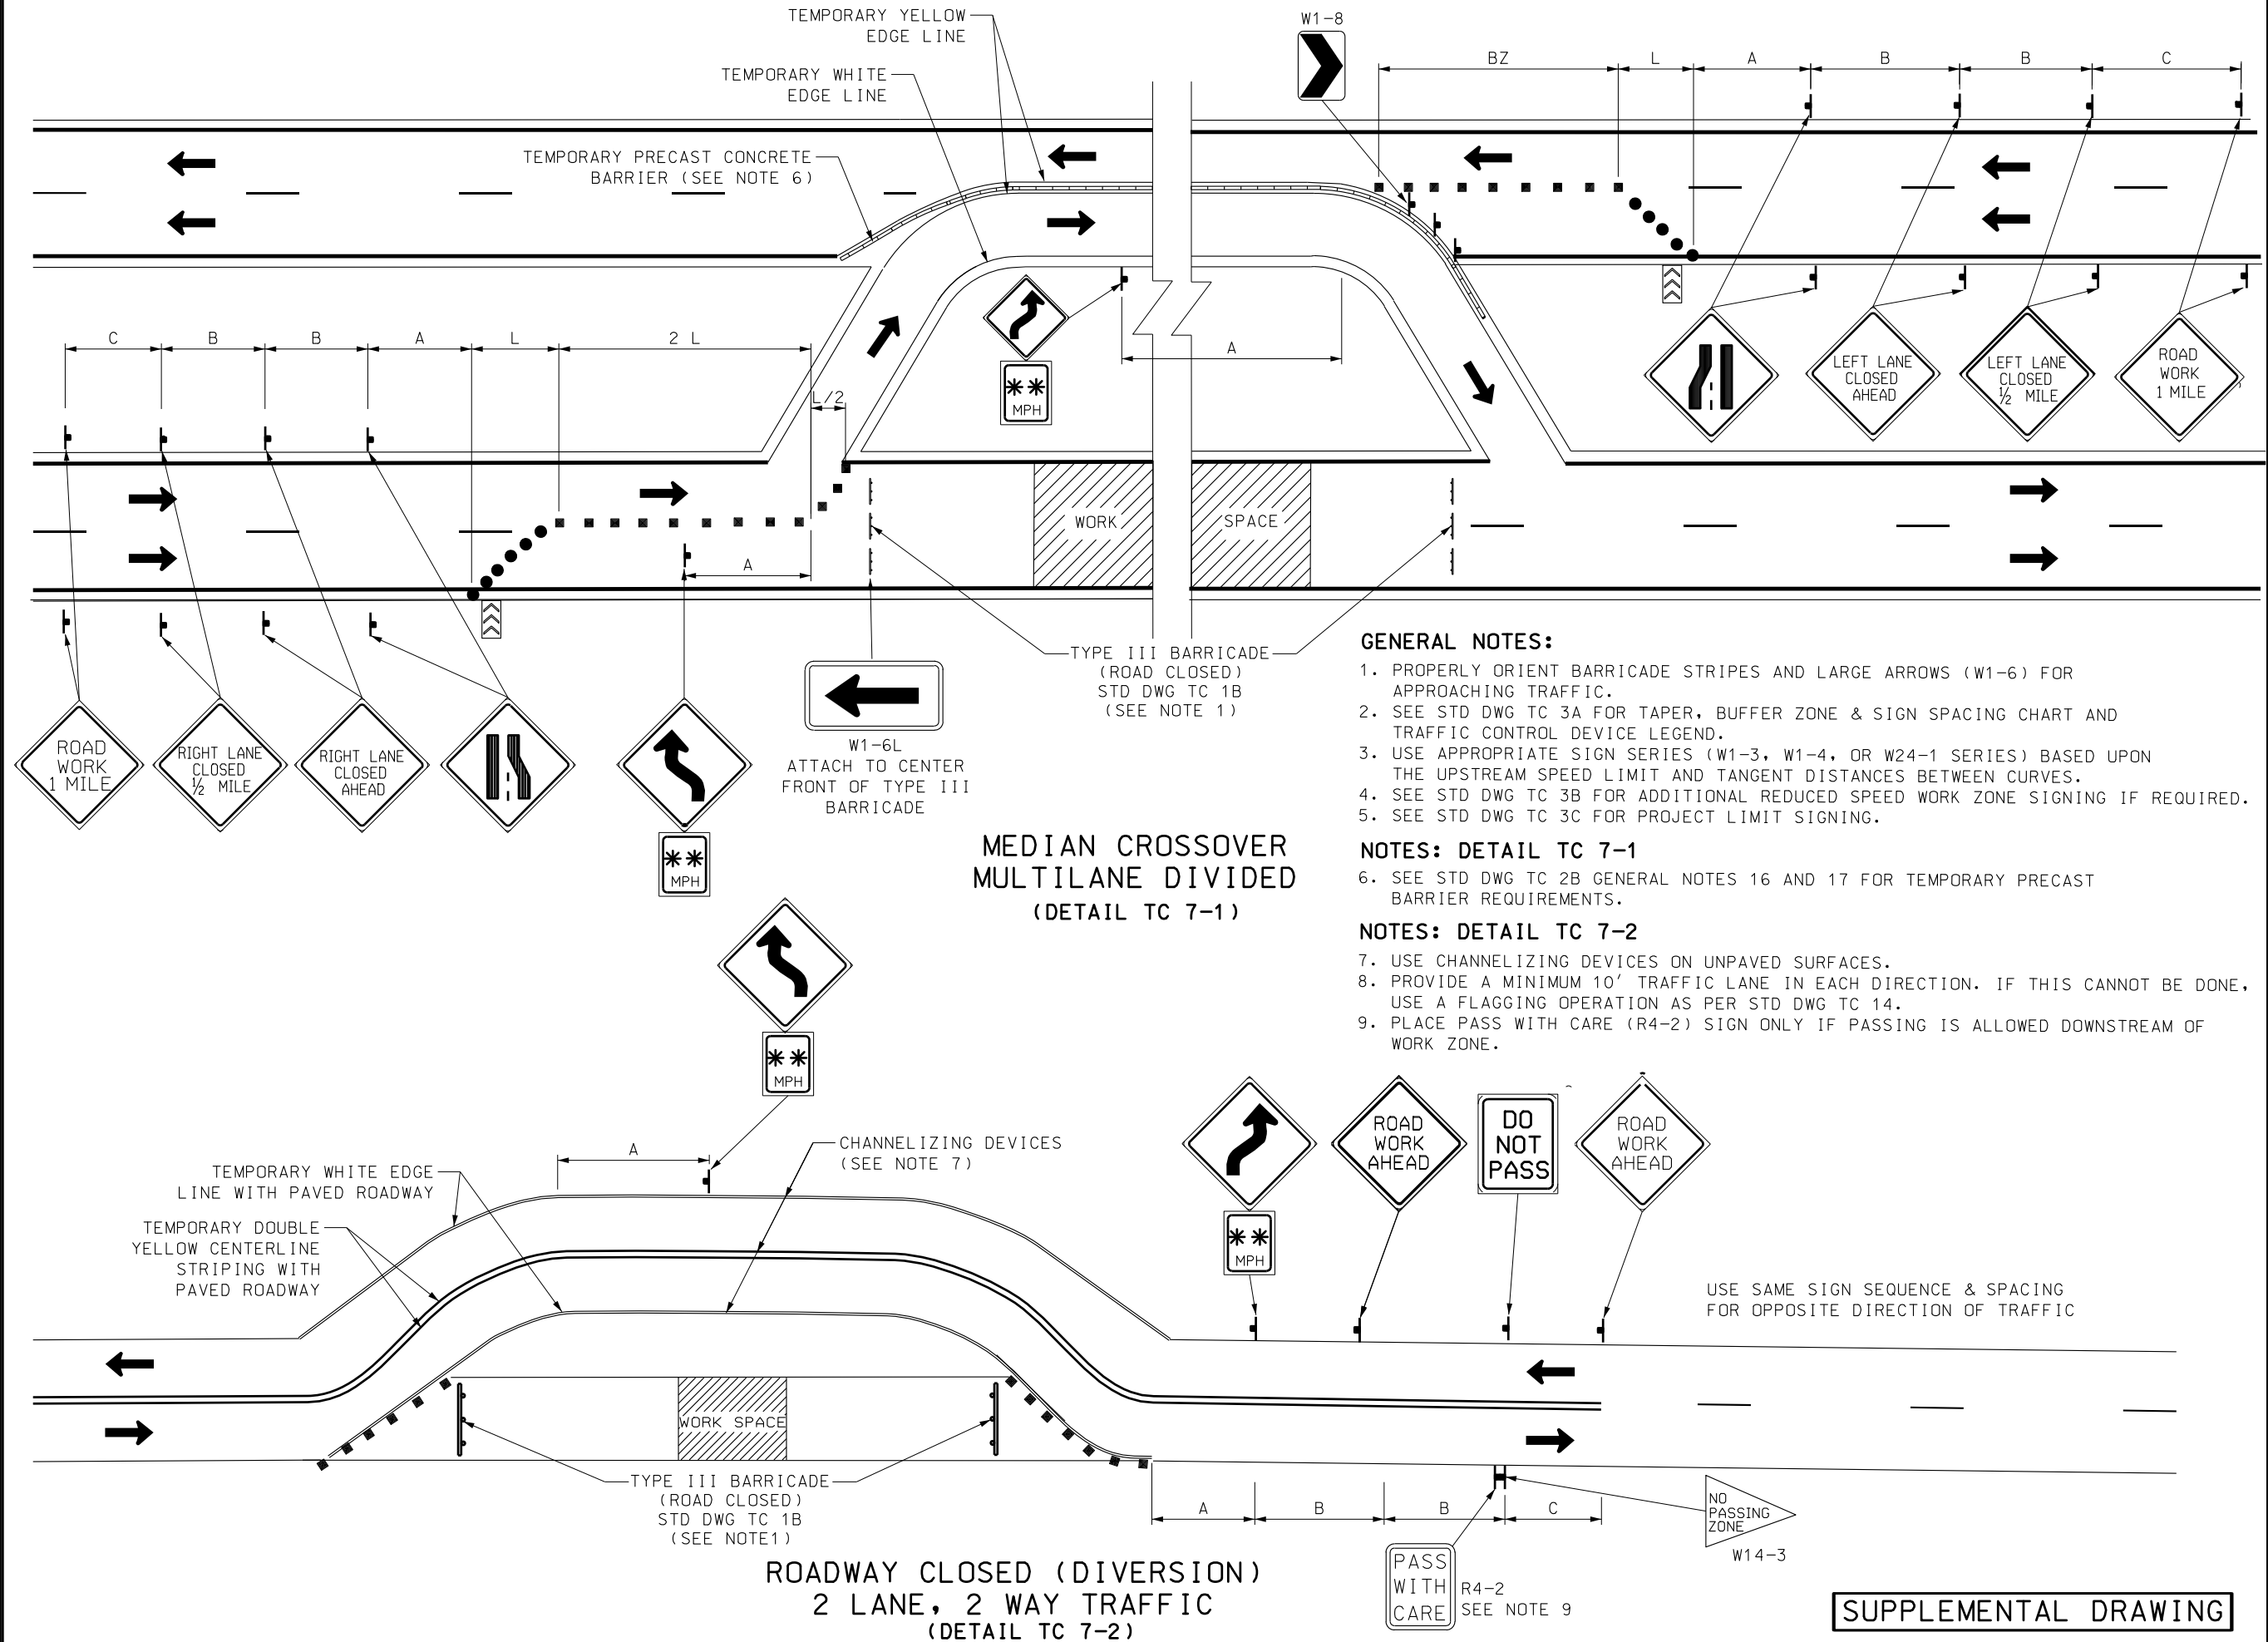

UTAH DEPARTMENT OF TRANSPORTATION

STANDARD DRAWINGS FOR ROAD AND BRIDGE CONSTRUCTION

SALE AND RENTAL

RECOMMENDED FOR APPROVAL

CHAIRMAN STANDARDS COMMITTEE

APPROVED

DEPUTY DIRECTOR

TRAFFIC CONTROL
ROAD CLOSED,
DIVERSION

STANDARD DRAWING TITLE

STD DWG
TC 7

SUPPLEMENTAL DRAWING

REVISIONS

1. 06/28/07 J.L. CHANGED TITLE, MODIFIED DWG, ADDED NOTES 3-5, 8, 9.

REMARKS

NO. DATE APPR.